

PROPERTY INFORMATION:  
OWNER: FRANS & MARY JANE CRAMER  
ADDRESS: 44 PINE POINT ROAD  
ASSESSORS REF. U01-0120  
DEED REF. BOOK 56791 PAGE 318  
THERE ARE NO RESOURCE AREAS WITHIN 50' OF THE PROPOSED SYSTEM.

THE SITE DOES NOT LIE WITHIN AN AREA OF OUTSTANDING RESOURCE WATER.

THE SITE DOES NOT LIE WITHIN A ZONE A SURFACE PROTECTION AREA.

THE PROPERTY DOES NOT FALL WITHIN A FLOOD HAZARD ZONE AS INDICATED IN NFIP FORM COMMUNITY PANEL 2301702034F.

NO PORTION OF THE SITE FALLS WITHIN A MAPPED ESTIMATED HABITAT OF RARE WILDLIFE AND WITHIN A PRIORITY HABITAT OF RARE SPECIES.

THE SITE IS NOT LOCATED WITHIN A MAPPED PRIMARY OR SECONDARY ZONE SUBJECT TO JURISDICTION UNDER THE MASSACHUSETTS WATERSHED PROTECTION ACT (SEE 350 CMR 11.00 ET SEQ.)

RETAINING WALL DESIGN BY OTHERS, DESIGN SHALL CONFORM WITH MA STATE BUILDING CODE

STRUCTURAL AND STABILITY DESIGN ANALYSIS OF PROPOSED RETAINING WALLS BY SHEA CONCRETE PRODUCTS, OF WILMINGTON, MA.

ANY DISTURBED SLOPES GREATER THAN 3:1 SHALL BE STABILIZED WITH NORTH AMERICAN GREEN S150N BLENKET INSTALLED IN ACCORDANCE WITH MANUFACTURER'S REQUIREMENTS.

ENVIRONMENTAL SITE ANALYSIS BY EcoTEC, INC. 2019

CONTRACTOR SHALL MAINTAIN PROPERLY STOCKED SPILL KIT THROUGHOUT THE PROJECT

THE PROPERTY SURVEY PROVIDED TO QUINN ENGINEERING DOES NOT IDENTIFY ANY EASEMENTS OR RIGHTS OF WAY OVER PROPERTY

1. STAKE AND INSTALL EROSION CONTROLS AND TURBIDITY CURTAIN.
2. REQUEST INSPECTION BY STOW CONSERVATION COMMISSION.
3. CLEAR AND GRUB SITE TO ACCOMMODATE CONSTRUCTION.
4. ANY NON-NATIVE, INVASIVE PLANT SPECIES PRESENT WITHIN THE 100-FOOT BUFFER ZONE, SUCH AS JAPANESE KNOTWEED (*POLYGONUM RUPIDIFOLIUM*), WILL BE REMOVED BY EXTRACTING THE STEMS AND ROOTS, BAGGING AND DISPOSING OF THEM IN THE SANITARY WASTE STREAM DURING THE PERIOD WHEN THE ORDER OF CONDITIONS IS IN FORCE. FUTURE OCCURRENCES OF THESE SPECIES WILL BE ADDRESSED BY HAND-PULLING, BAGGING AND DISPOSING IN THE SANITARY WASTE STREAM.
5. COMMENCE DEMOLITION OF EXISTING HOUSE AND SITE.
6. GRADE TO CREATE RAMP AND WORK PLATFORM FOR EXCAVATION EQUIPMENT.
7. INSTALL EROSION CONTROLS ON EQUIPMENT PLATFORM.
8. DURING DRAINDOWN OF LAKE BOON, DEMOLISH EXISTING STONE RETAINING WALLS AT LAKE. CONSTRUCT NEW RETAINING WALL.
9. THE FOLLOWING MAY TAKE PLACE IN ANY SEQUENCE HEREAFTER:
  - A.) SITE GRADING
  - B.) CONSTRUCT HOME, INCLUDING EXTERIOR STEPS, PATIO ETC
  - C.) INSTALL SEPTIC TANK, AND PUMP STATION
  - D.) INSTALL UTILITIES
  - E.) CONSTRUCT WELL SUMP(S), DRILL WELL
10. UNSTABILIZED SURFACES MUST BE FINISHED (LOAM AND SEED, PLANTINGS, HARDSCAPE) AS SOON AS GRADING IS, OR CAN BE, COMPLETED.
11. THE FOLLOWING MAY TAKE PLACE AT ANY TIME
  - A.) SEPTIC SYSTEM INSTALLATION
  - B.) GARAGE CONSTRUCTION
  - C.) DRIVEWAY CONSTRUCTION


THE LIMITS OF CONSTRUCTION ARE DEFINED BY THE EROSION CONTROL LINE AND THE PROPERTY LINES, EXCEPT WHERE WORK IS TO OCCUR ON THE EXISTING RETAINING WALL AND RELOCATION OF THE DOCK.

THE EARTHWORK LOCATIONS AND DEPTHS ARE DEPICTED BY THE PROPOSED GRADES SHOWN HEREIN. SEE SOIL LOGS FOR RESULTS OF SOIL TESTING CONDUCTED ON-SITE.

ALL PROPOSED FILL SHALL BE GENERAL BORROW, FREE FROM ANY DELETERIOUS MATERIALS, STUMPS AND BOLDERS SHALL NOT BE BURIED ON SITE, THEY SHALL BE REMOVED FROM THE SITE AND DISPOSED OF IN AN APPROVED MANNER.

ALL DISTURBED AREAS SHALL BE FINISHED WITH 4" MIN LOAM & SEED, AND TACKIFIER OR STRAW MULCH (HAY MULCH IS NOT ALLOWED), UNLESS OTHERWISE SPECIFIED BY A DIFFERENT STABILIZATION METHOD.

ANY DISTURBED SLOPES GREATER THAN 3:1 SHALL BE STABILIZED WITH NORTH AMERICAN GREEN S1050N BLANKET INSTALLED IN ACCORDANCE WITH MANUFACTURER'S REQUIREMENTS.

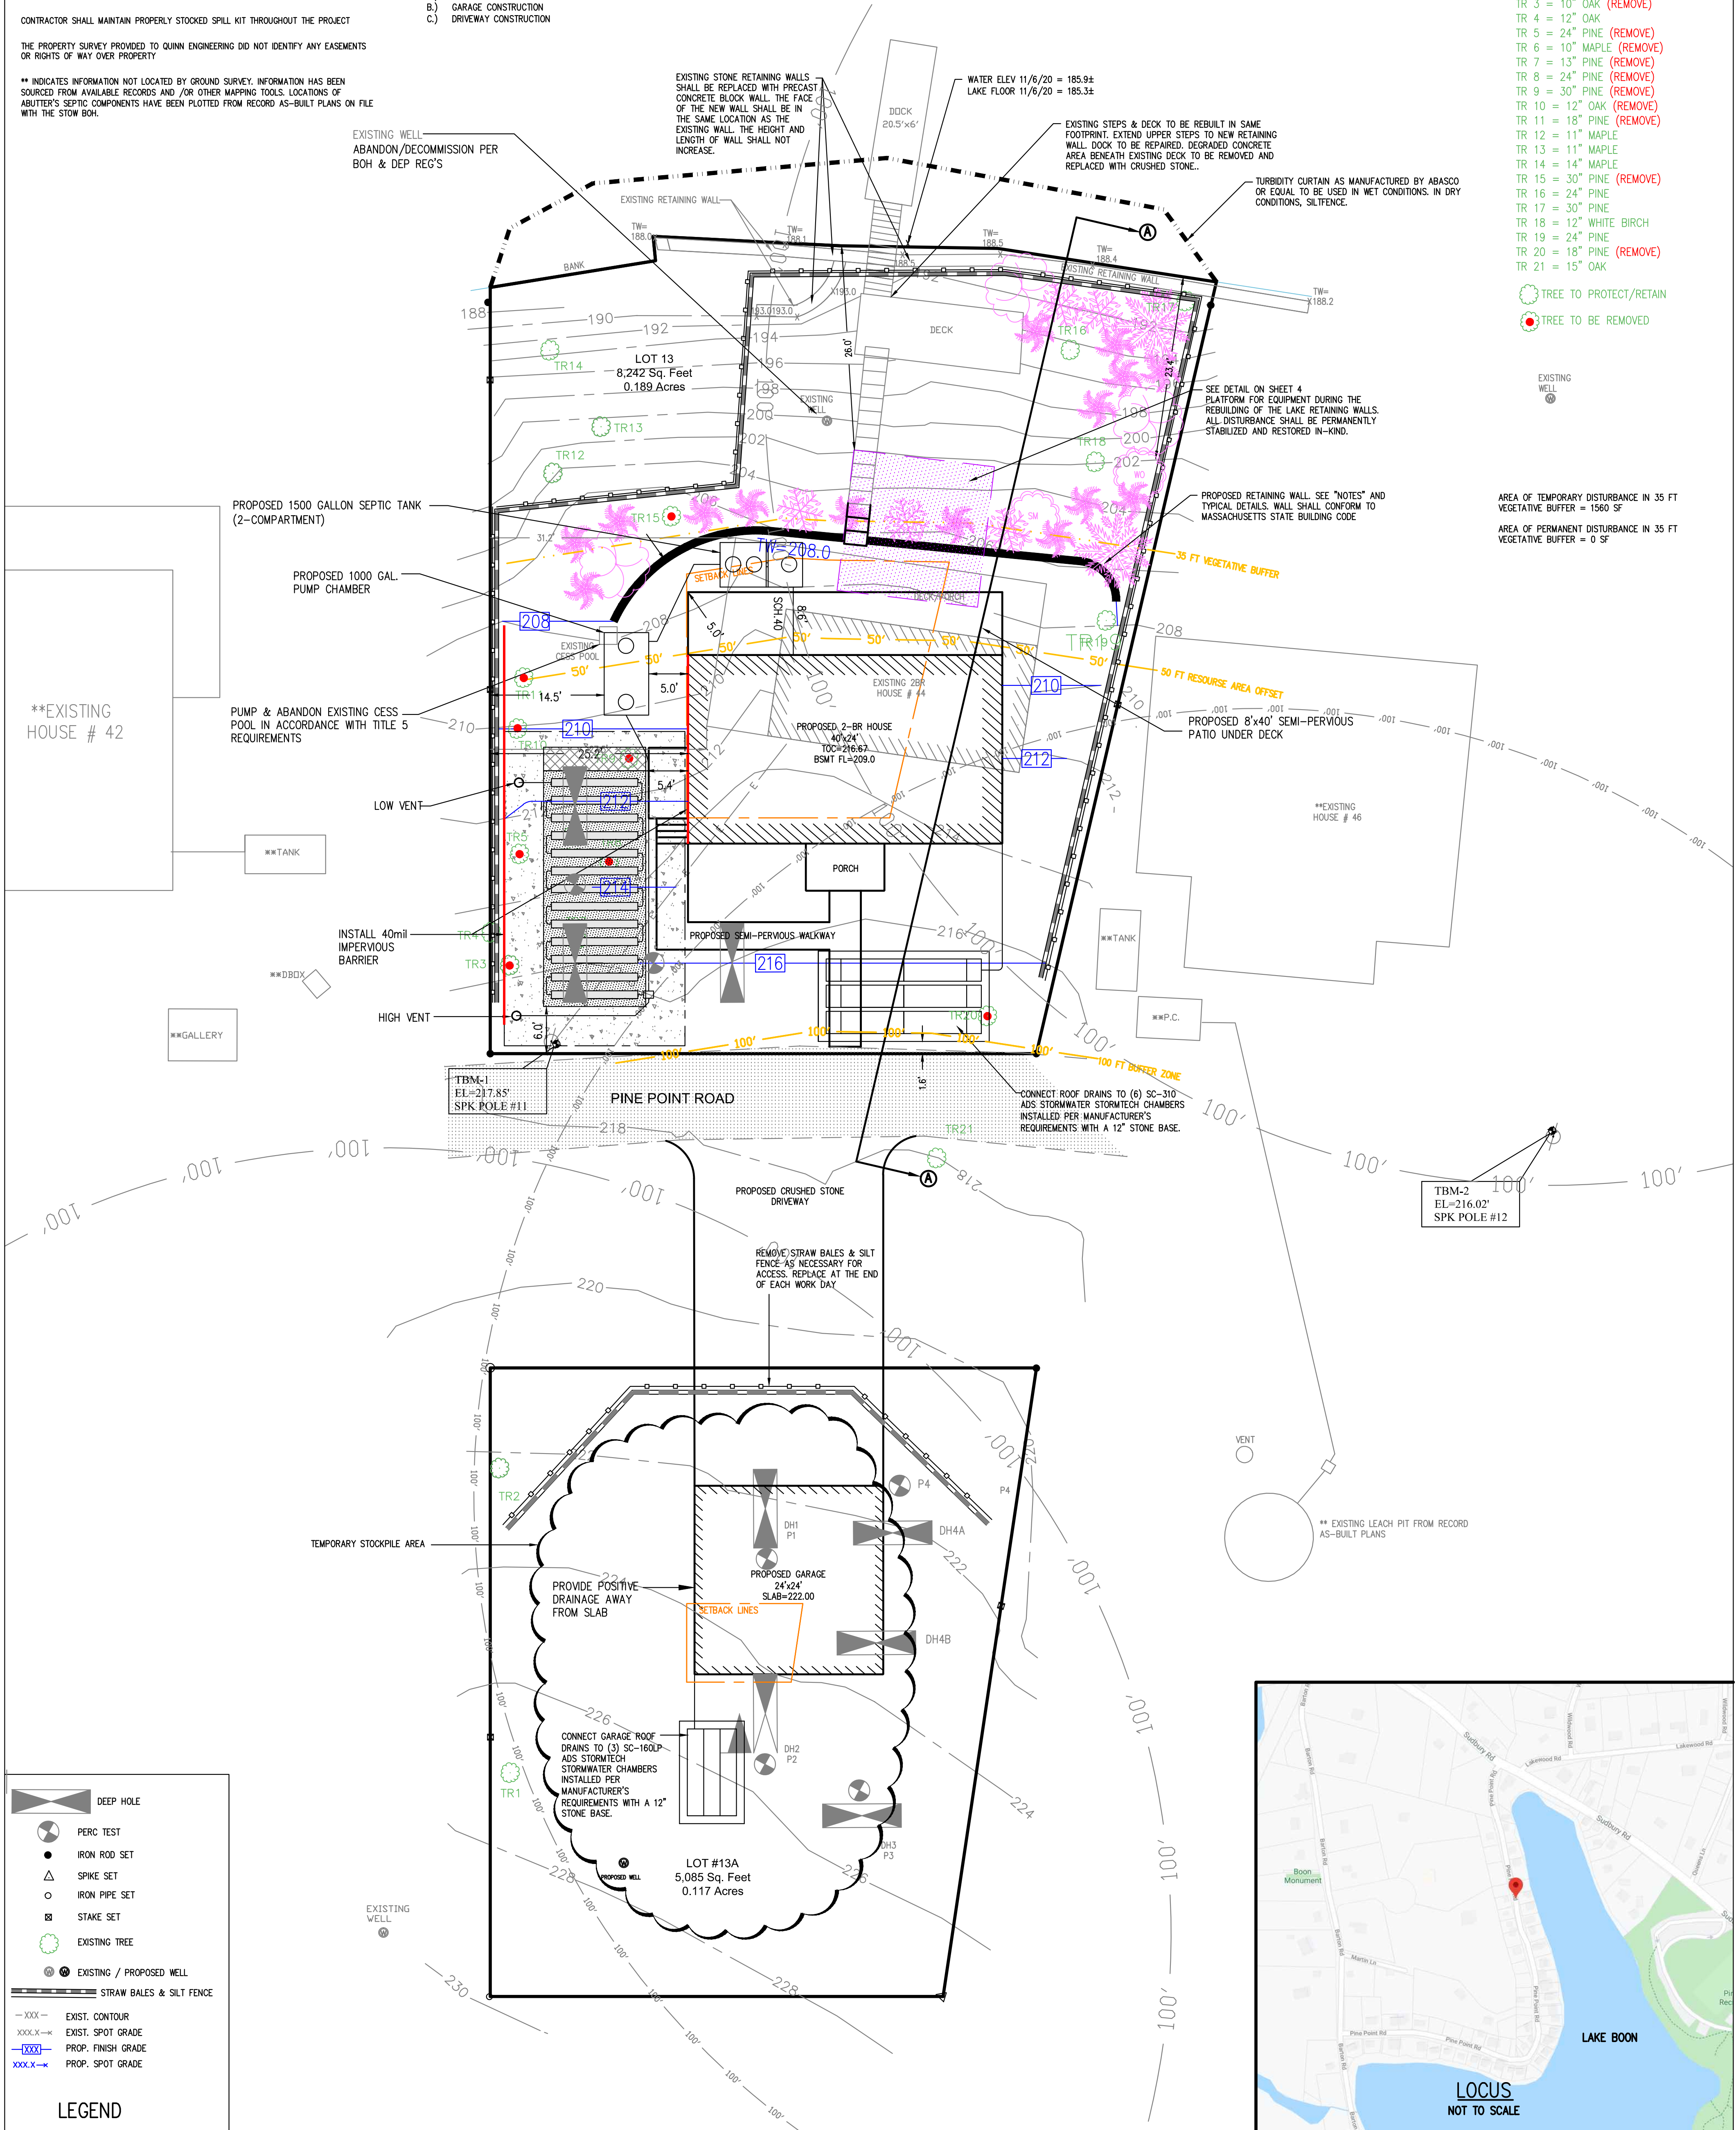

DATE: SEPTEMBER 29, 2020		<div>PROPOSED SITE PLAN IN STOW, MA 44 PINE POINT ROAD</div> <div><div><div><div><div></div><div></div><div></div><div></div><div></div><div></div><div></div><div></div><div></div><div></div><div></div><div></div><div></div><div></div><div></div><div></div><div></div><div></div><div></div><div></div><div></div><div></div><div></div><div></div><div></div><div></div><div></div><div></div><div></div><div></div><div></div><div></div><div></div><div></div><div></div><div></div><div></div><div></div><div></div><div></div><div></div><div></div><div></div><div></div><div></div><div></div><div></div><div></div><div></div><div></div><div></div><div></div><div></div><div></div><div></div><div></div><div></div><div></div><div></div><div></div><div></div><div></div><div></div><div></div><div></div><div></div><div>--------------------------	--	---